


LOCAL STREET

*
SEE W-3 AND W-4 FOR
LOCATION OF FIRE
HYDRANT VALVE.

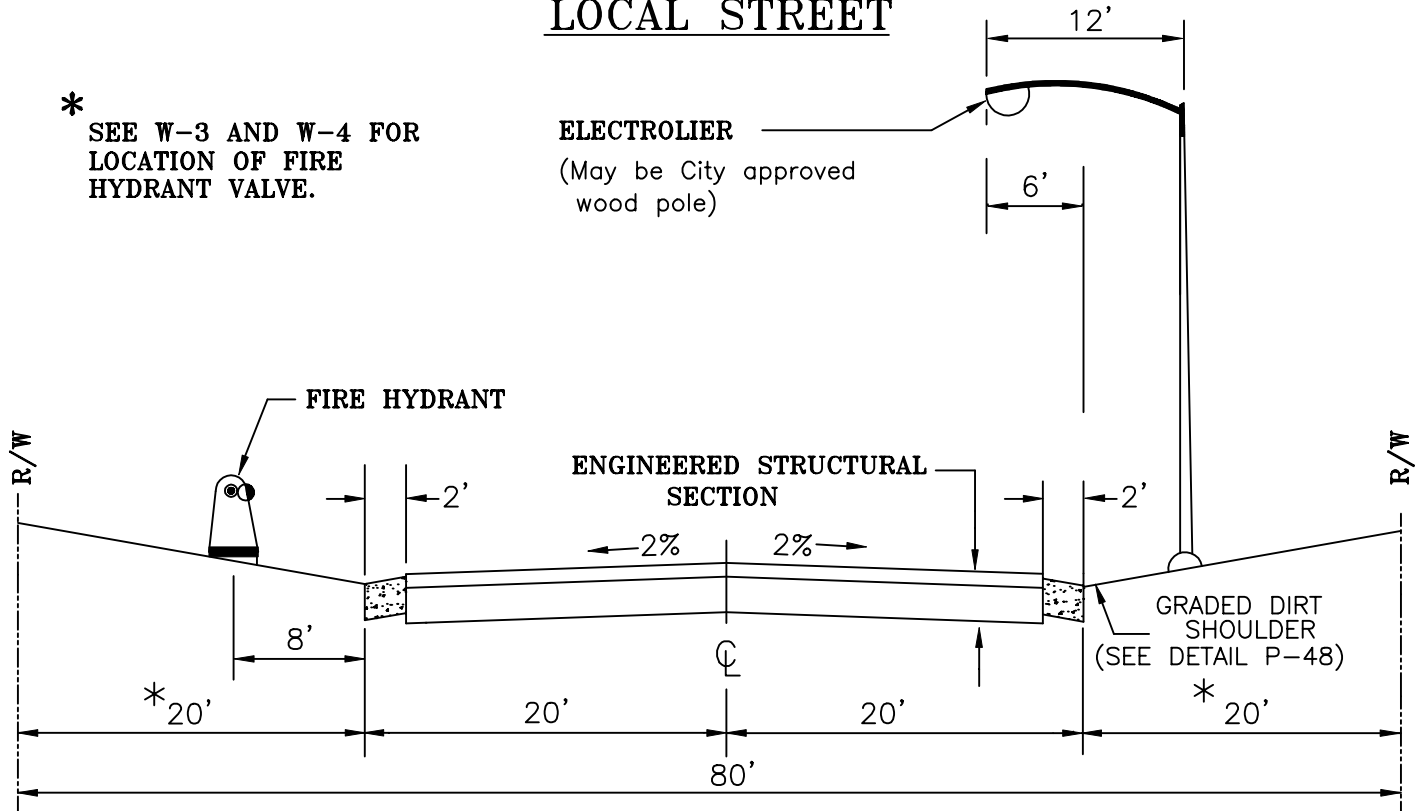

ONE HALF MILE LOCAL STREET

*
NO PAVEMENT OR BASE INSTALLATION (GRAVEL, SUBBASE, ETC.)
EXCEPT FOR DRIVEWAY APPROACHES IN THIS AREA.